



NOTES

DO NOT SCALE FROM THIS DRAWING.
 ALL CONTRACTORS MUST VISIT THE SITE AND BE RESPONSIBLE FOR TAKING AND CHECKING DIMENSIONS. ALL CONSTRUCTION INFORMATION SHOULD BE TAKEN FROM FIGURED DIMENSIONS ONLY.
 ANY DISCREPANCIES BETWEEN DRAWINGS, SPECIFICATIONS AND SITE CONDITIONS MUST BE BROUGHT TO THE ATTENTION OF THE SUPERVISING OFFICER.
 THIS DRAWING & AND THE WORKS DEPICTED ARE THE COPYRIGHT OF JOHN THOMPSON & PARTNERS.

THIS DRAWING IS FOR PLANNING PURPOSES ONLY. IT IS NOT INTENDED TO BE USED FOR CONSTRUCTION PURPOSES. WHILST ALL REASONABLE EFFORTS ARE USED TO ENSURE DRAWINGS ARE ACCURATE, JOHN THOMPSON & PARTNERS ACCEPT NO RESPONSIBILITY OR LIABILITY FOR ANY RELIANCE PLACED ON, OR USE MADE OF, THIS PLAN BY ANYONE FOR PURPOSES OTHER THAN THOSE STATED ABOVE.

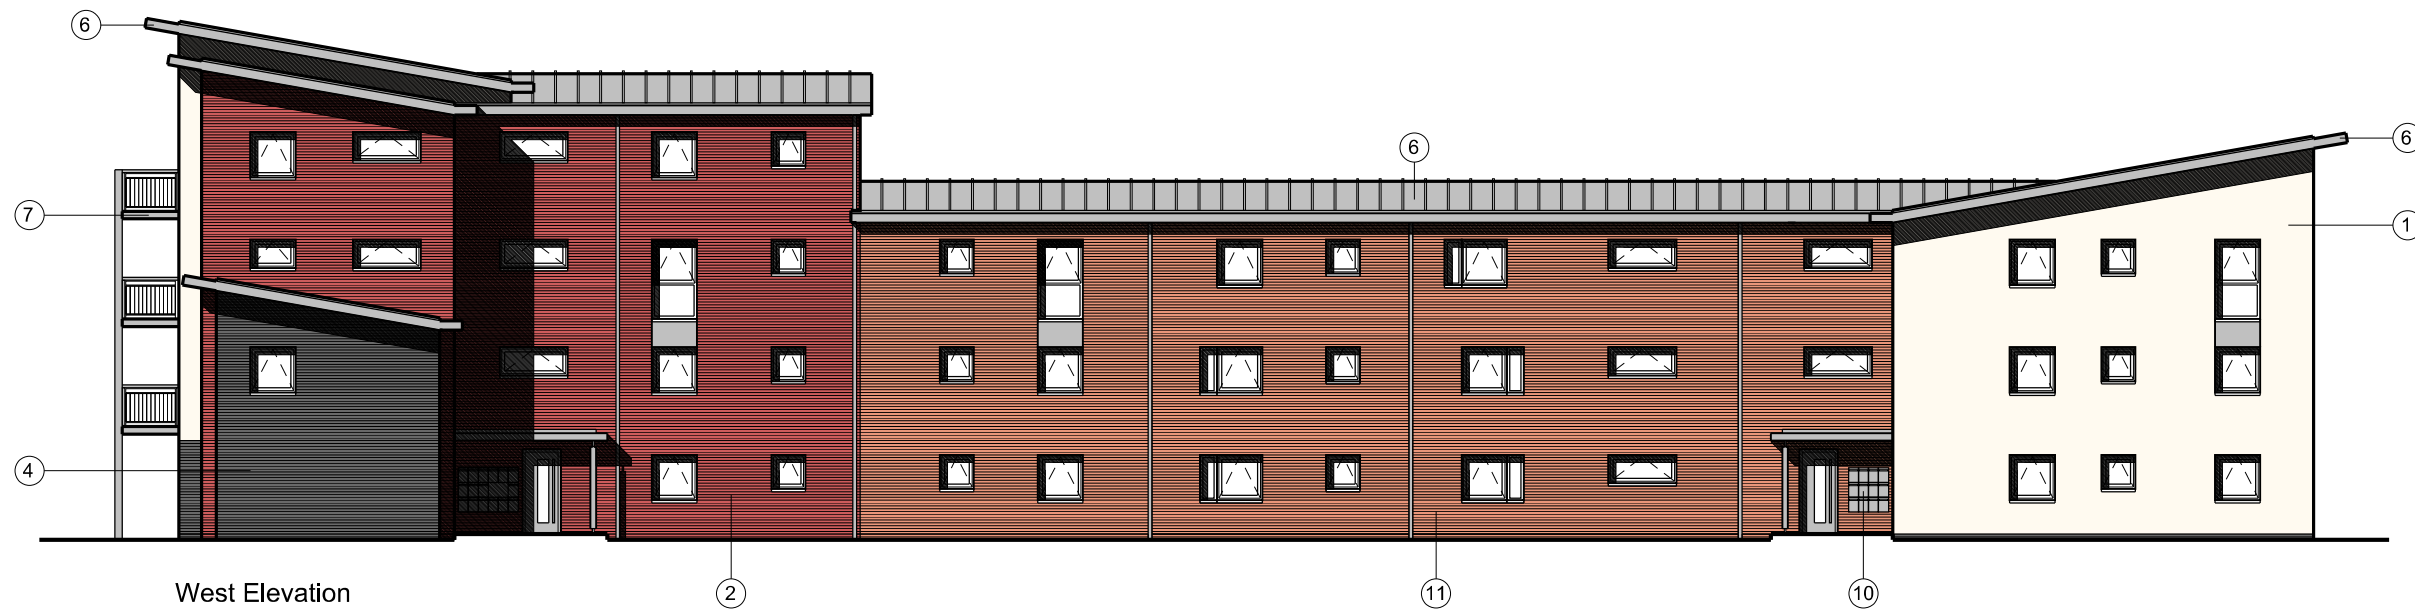

West Elevation

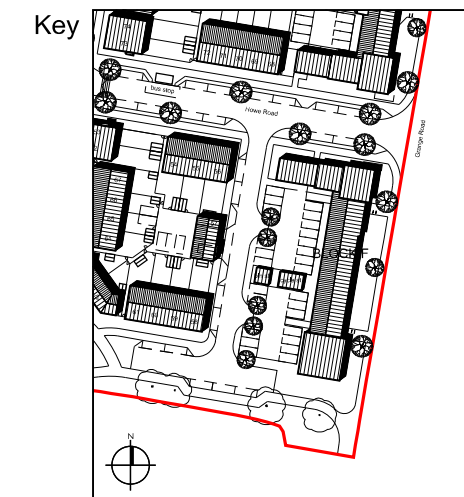

Key

REVISIONS

Date	Rev	Description
23/07/09	C	Planning Application

Materials Key

- ① Self-coloured render
- ② Red brickwork
- ③ Buff brickwork
- ④ Dark blue/grey brickwork
- ⑤ Horizontal boarding
- ⑥ Single-ply roof
- ⑦ Projecting balcony - metal handrail
- ⑧ Projecting balcony - timber handrail
- ⑨ Juliet balcony - metal handrail
- ⑩ Post boxes
- ⑪ Orange/Red brickwork



South Elevation

PLANNING APPLICATION

Client
 TW / RDC

23-25 Great Sutton Street
 London EC1V 0DN
 Tel: +44 (0)20 7017 1780
 Fax: +44 (0)20 7017 1781
 E-mail: info@jtp.co.uk
 Web: www.jtp.co.uk



Project
**Rowner Renewal
 Phases 1 & 8**
 Drawing Title
**Block F
 Elevations West & South**

JOHN THOMPSON & PARTNERS	
Job Ref.	Checked By
00115	AD
Scale @A1	Date
1:100	25/02/2009
Drawing No.	Revision
JTP-BF-E-02	C