
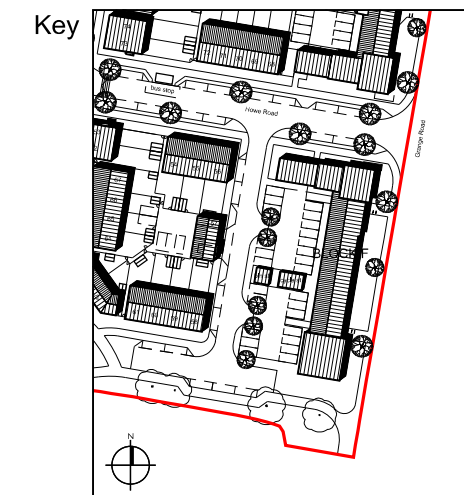


**NOTES**

DO NOT SCALE FROM THIS DRAWING.  
 ALL CONTRACTORS MUST VISIT THE SITE AND BE RESPONSIBLE FOR TAKING AND CHECKING DIMENSIONS. ALL CONSTRUCTION INFORMATION SHOULD BE TAKEN FROM FIGURED DIMENSIONS ONLY.  
 ANY DISCREPANCIES BETWEEN DRAWINGS, SPECIFICATIONS AND SITE CONDITIONS MUST BE BROUGHT TO THE ATTENTION OF THE SUPERVISING OFFICER.  
 THIS DRAWING & AND THE WORKS DEPICTED ARE THE COPYRIGHT OF JOHN THOMPSON & PARTNERS.



THIS DRAWING IS FOR PLANNING PURPOSES ONLY. IT IS NOT INTENDED TO BE USED FOR CONSTRUCTION PURPOSES. WHILST ALL REASONABLE EFFORTS ARE USED TO ENSURE DRAWINGS ARE ACCURATE, JOHN THOMPSON & PARTNERS ACCEPT NO RESPONSIBILITY OR LIABILITY FOR ANY RELIANCE PLACED ON, OR USE MADE OF, THIS PLAN BY ANYONE FOR PURPOSES OTHER THAN THOSE STATED ABOVE.

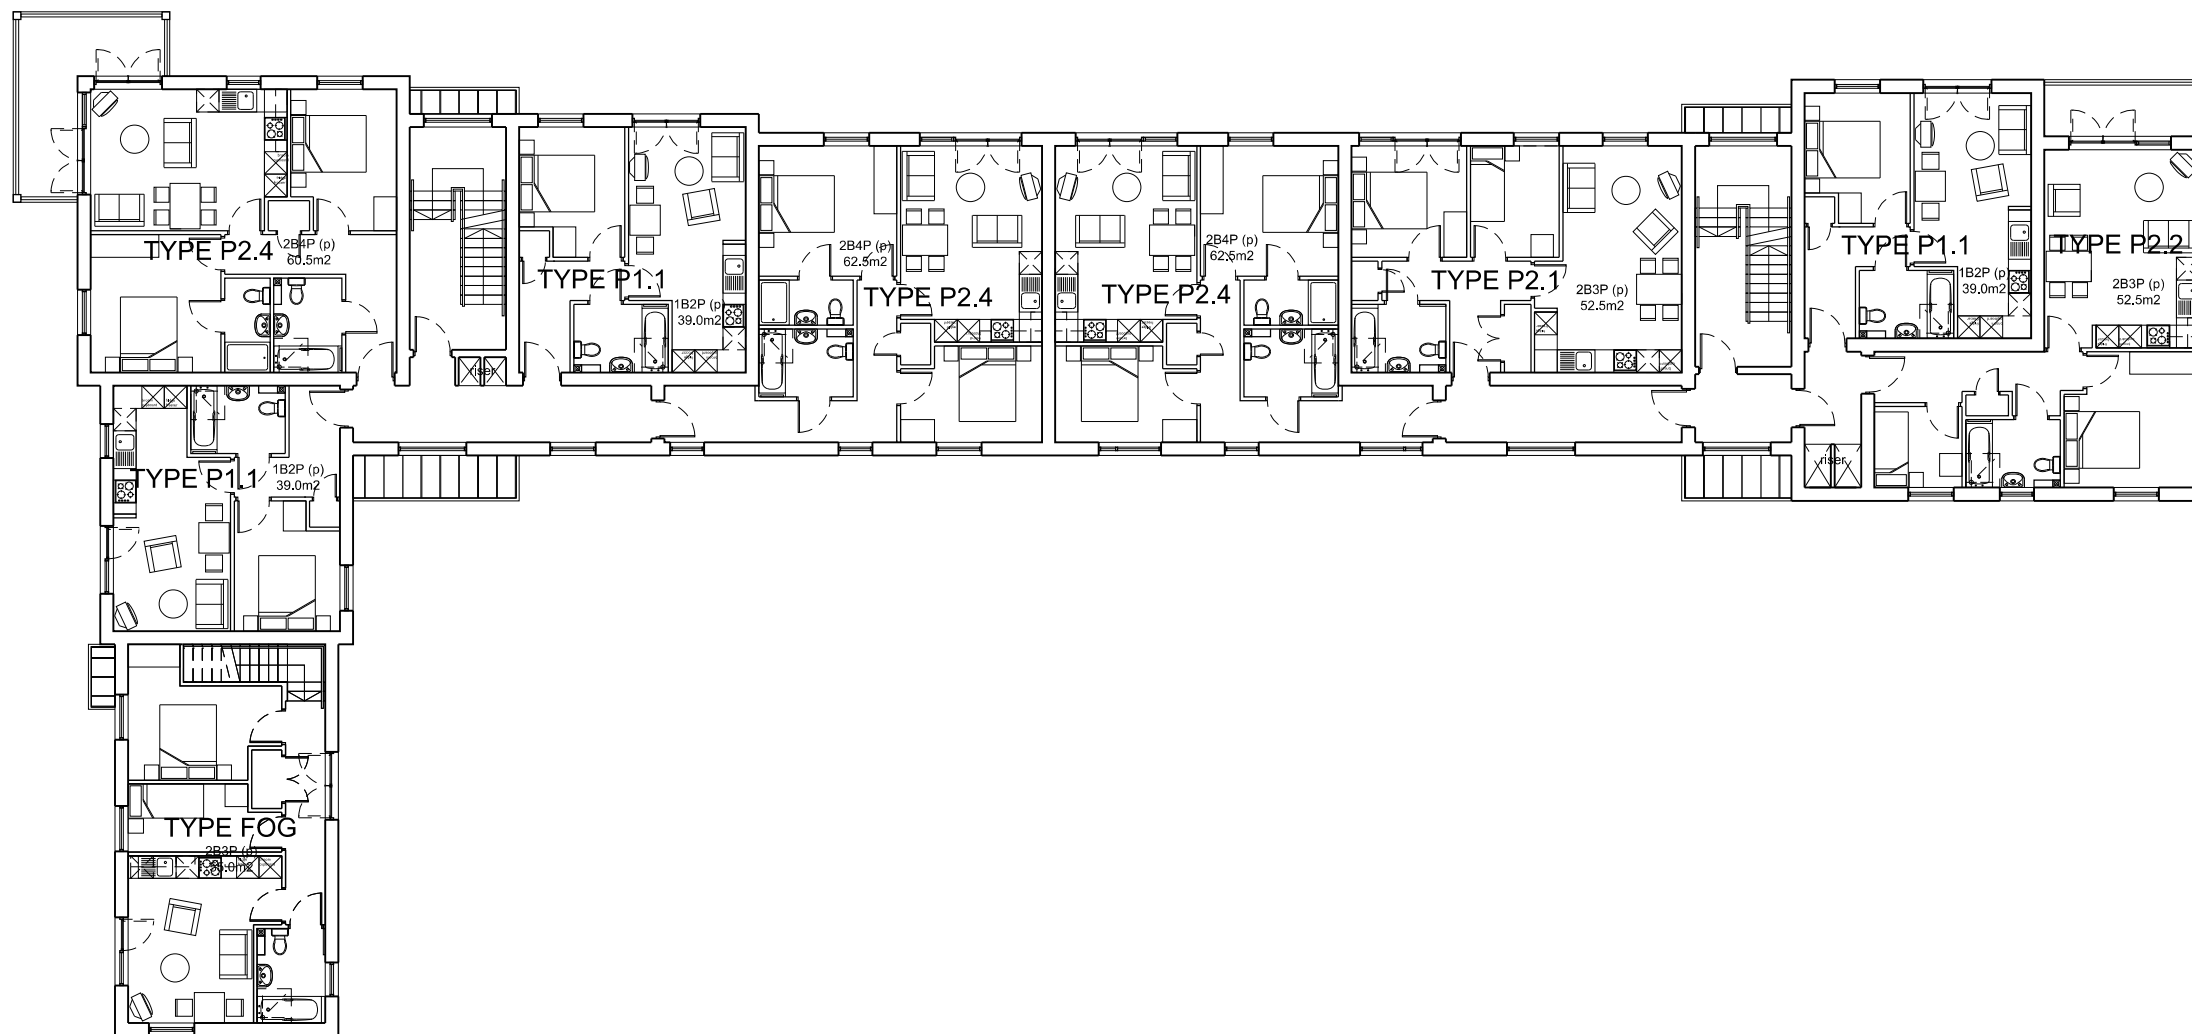

**REVISIONS**

Date	Rev	Description
23/07/09	A	Planning Application

First Floor Plan

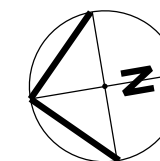 

**PLANNING APPLICATION**

Client  
 TW / RDC

23-25 Great Sutton Street  
 London EC1V 0DN  
 Tel: +44 (0)20 7017 1780  
 Fax: +44 (0)20 7017 1781  
 E-mail: info@jtp.co.uk  
 Web: www.jtp.co.uk



Project  
**Rowner Renewal  
 Phases 1 & 8**

**JOHN THOMPSON & PARTNERS**

Drawing Title  
 Block F  
 First Floor Plan

Job Ref.	Drawn	Checked By
00115	PM	AD
Scale @A1	Date	Revision
1:100	25/02/2009	A
Drawing No.	Revision	
JTP-BF-1		