




PLAN

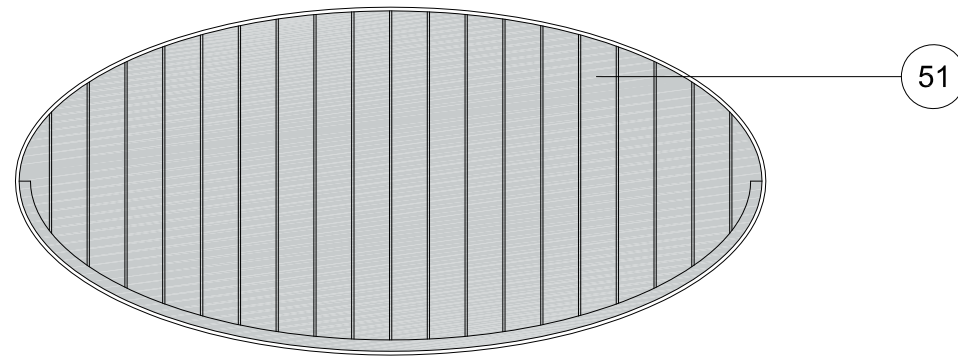


ROOF PLAN

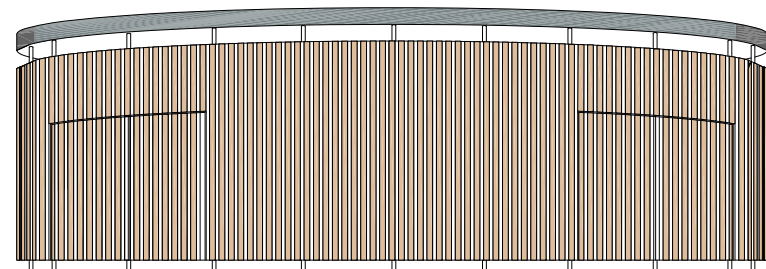

FRONT ELEVATION


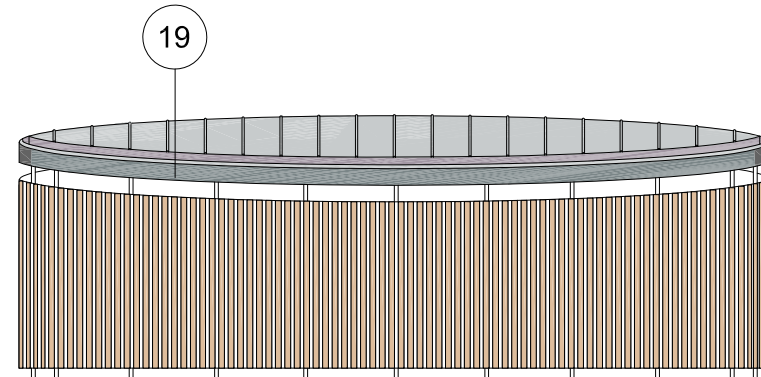


REAR ELEVATION

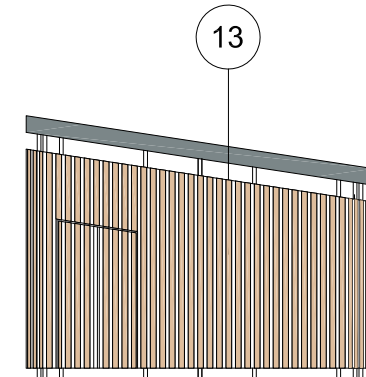


SIDE ELEVATIONS


BIN AND CYCLE STORE

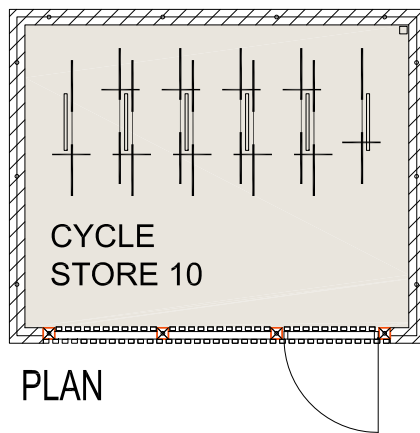 


PLAN

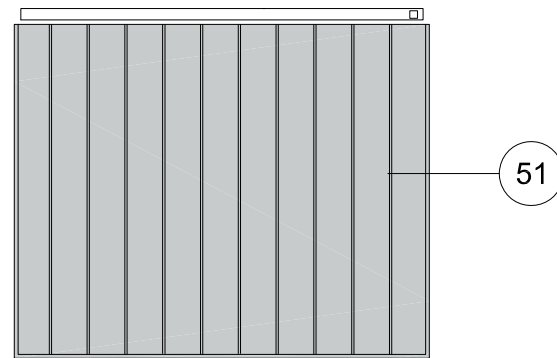

ROOF PLAN

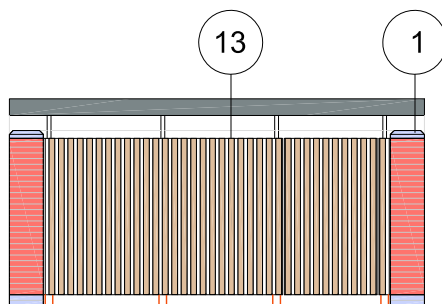

FRONT ELEVATION

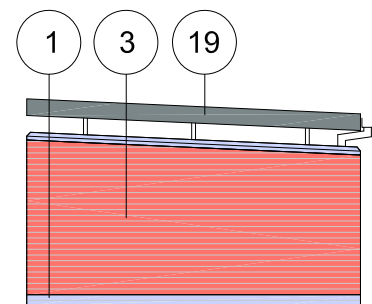

SIDE ELEVATIONS

CYCLE STORE

revisions

PLANNING

**c h e t w o o d s**  
a r c h i t e c t s

12-13 Clerkenwell Green, London EC1R 0QJ  
T: +44 (0) 207 490 2400 F: +44 (0) 207 250 1916

Project Job Number 3083  
ROWNER RENEWAL PHASE 2

Client  
ROWNER RENEWAL PARTNERSHIP

Drawing Title Drawing Size A3  
BIN / CYCLE STORE DETAILS

Drawn	Date 07/10	Scale 1:100	Cadfile
Reviewed by	Drawing No. 3083 PL 4120	Rev.	