

Notes:  
Contractors must verify all dimensions on site before commencing any work or shop drawings. This drawing is not to be scaled. Use figured dimensions only.  
Subject to statutory approvals and survey.

AREAS  
Building areas are liable to adjustment over the course of the design process due to the ongoing construction detailing developments.

**c h e t w o o d s**  
a r c h i t e c t s

RISK ASSESSMENT

This drawing has been reviewed for risks with the following assessment.


No foreseeable risks have been identified with the information provided by this drawing.

Foreseeable residual risks have been identified in the information contained within this drawing and as such please refer to the CA Risk File held on site by the Principal Contractor.


This information is issued for Preliminary Information and Risk Assessments are currently being carried out.

Assessment Date:  
Drawing Revision:



Reviewed by:

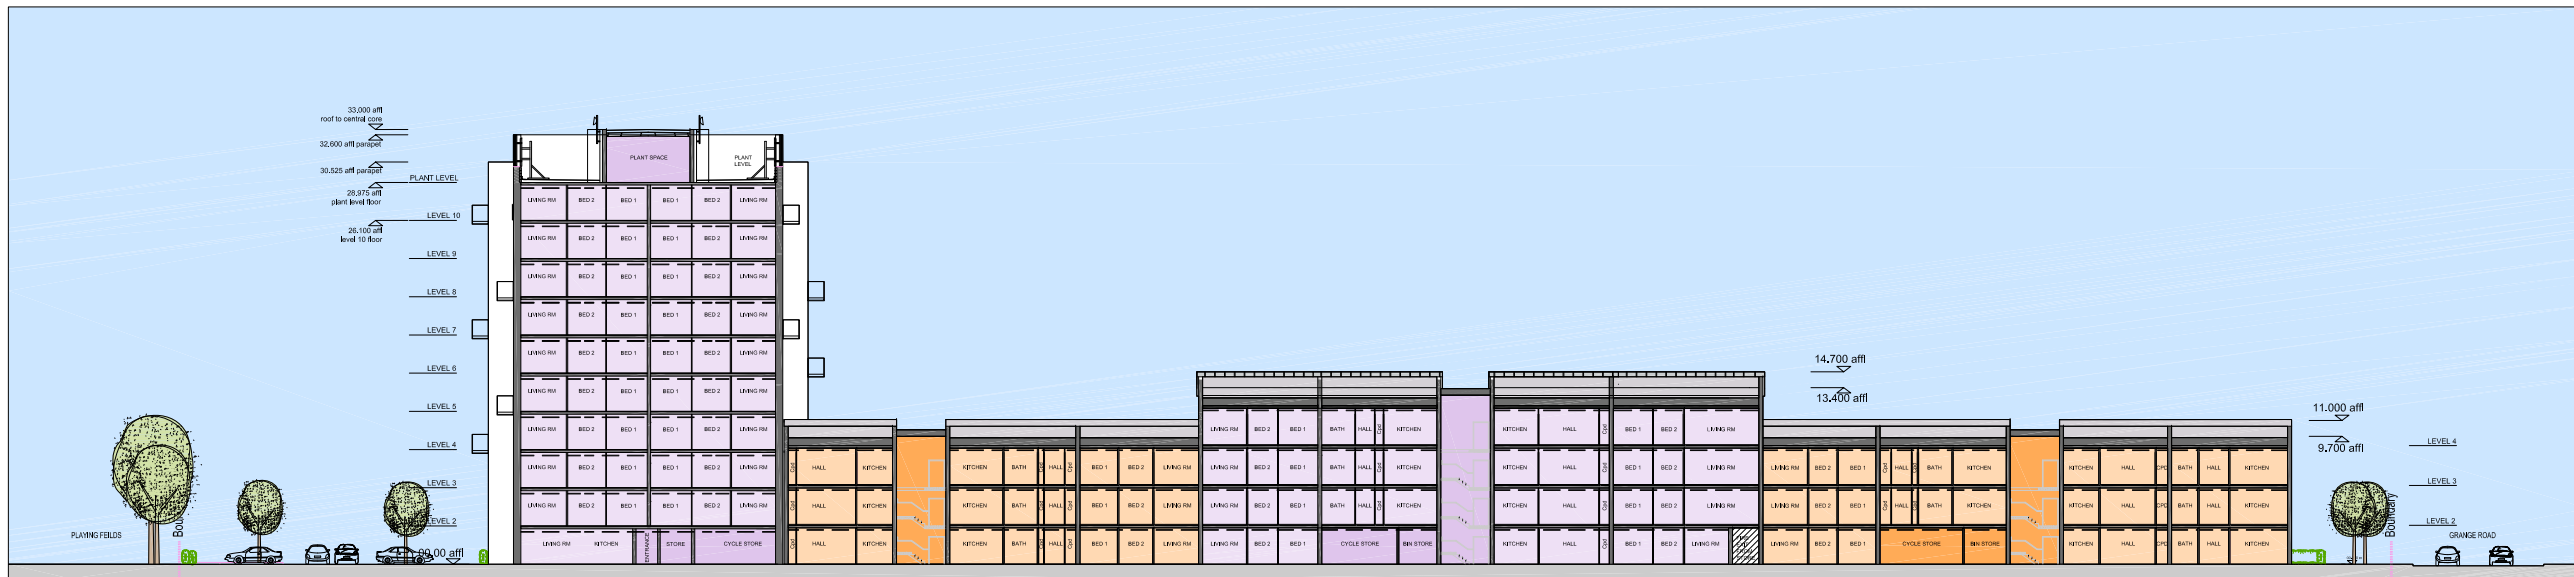

SECTION A-A : WEST - EAST 1:400 @ A2

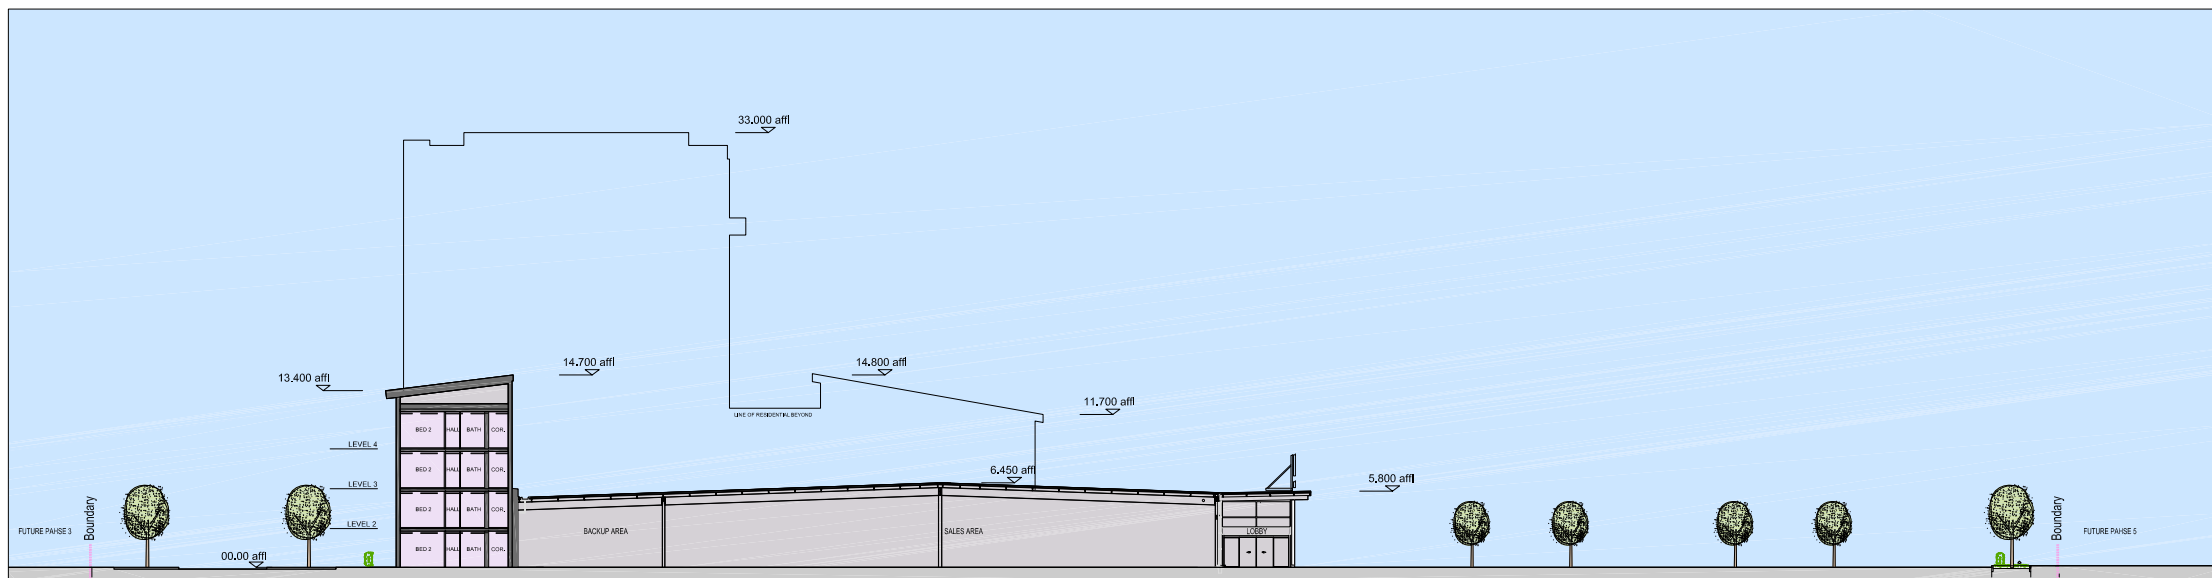

SECTION B-B: SOUTH - NORTH 1:400 @ A2

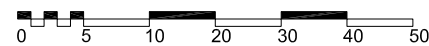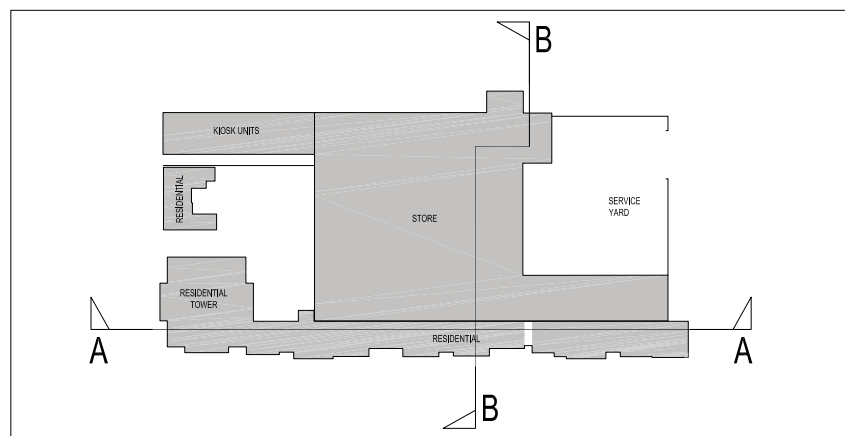

revisions

PLANNING

**c h e t w o o d s**  
a r c h i t e c t s

12-13 Clerkenwell Green, London EC1R 0QJ  
T: +44 (0) 207 490 2400 F: +44 (0) 207 250 1916

Project Job Number 3083

ROWNER RENEWAL PHASE 2

Client  
ROWNER RENEWAL PARTNERSHIP

Drawing Title Drawing Size A3  
PROPOSED GA SECTIONS

Drawn dt	Date 7/10	Scale 1:400@A2	Cadfile
Reviewed by dt	Drawing No. 3083 PL 3300	Rev.	